


Mananui Wet Concentrator Plant

Concept Drawings

Oct 2023



*Final Layout – subject to final design and optimisation
Colours - Not accurate painted per Landscape plant*



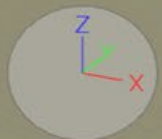


X: 647.476 m Y: 721.300 m Z: 26.072 m



WCP PLAN VIEW LAYOUT



Process + Fresh Water Tanks

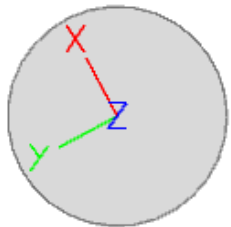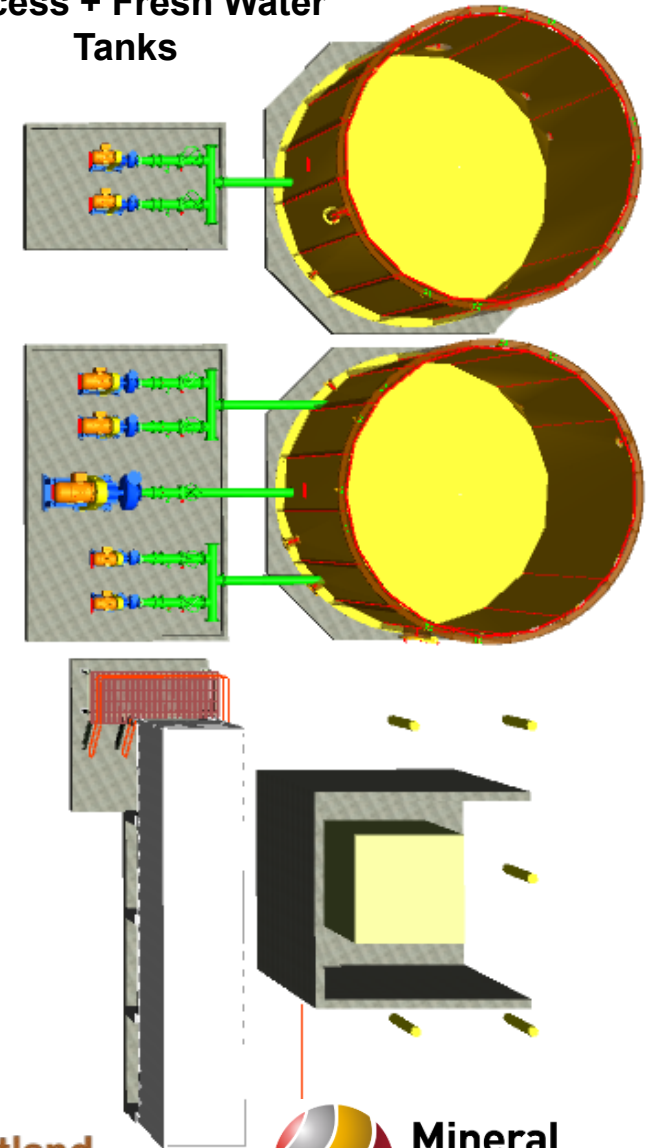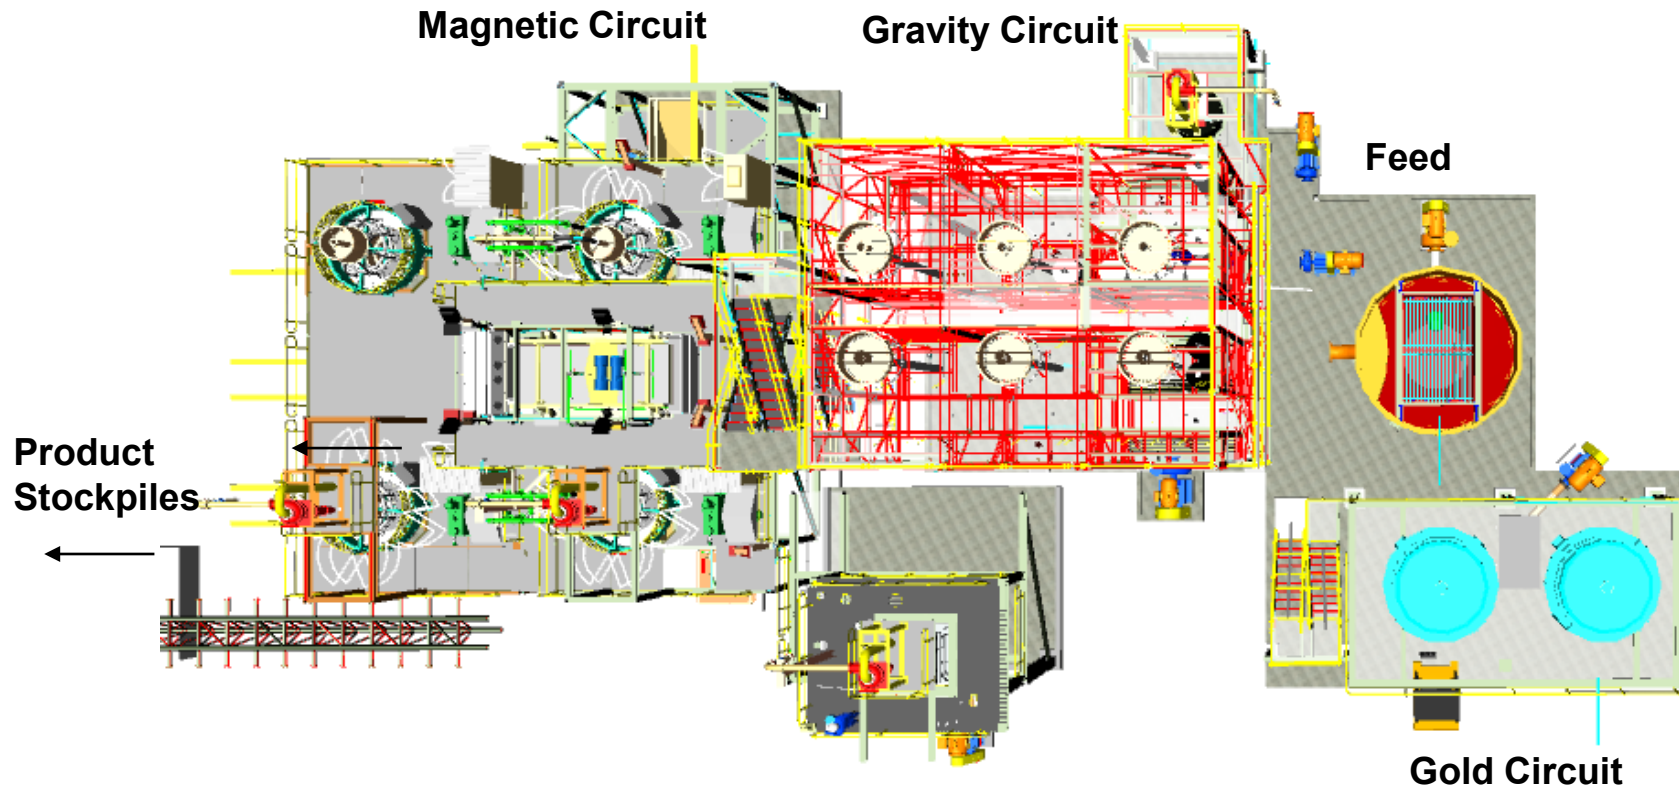

20m





CROSS SECTION N-S

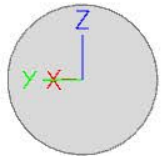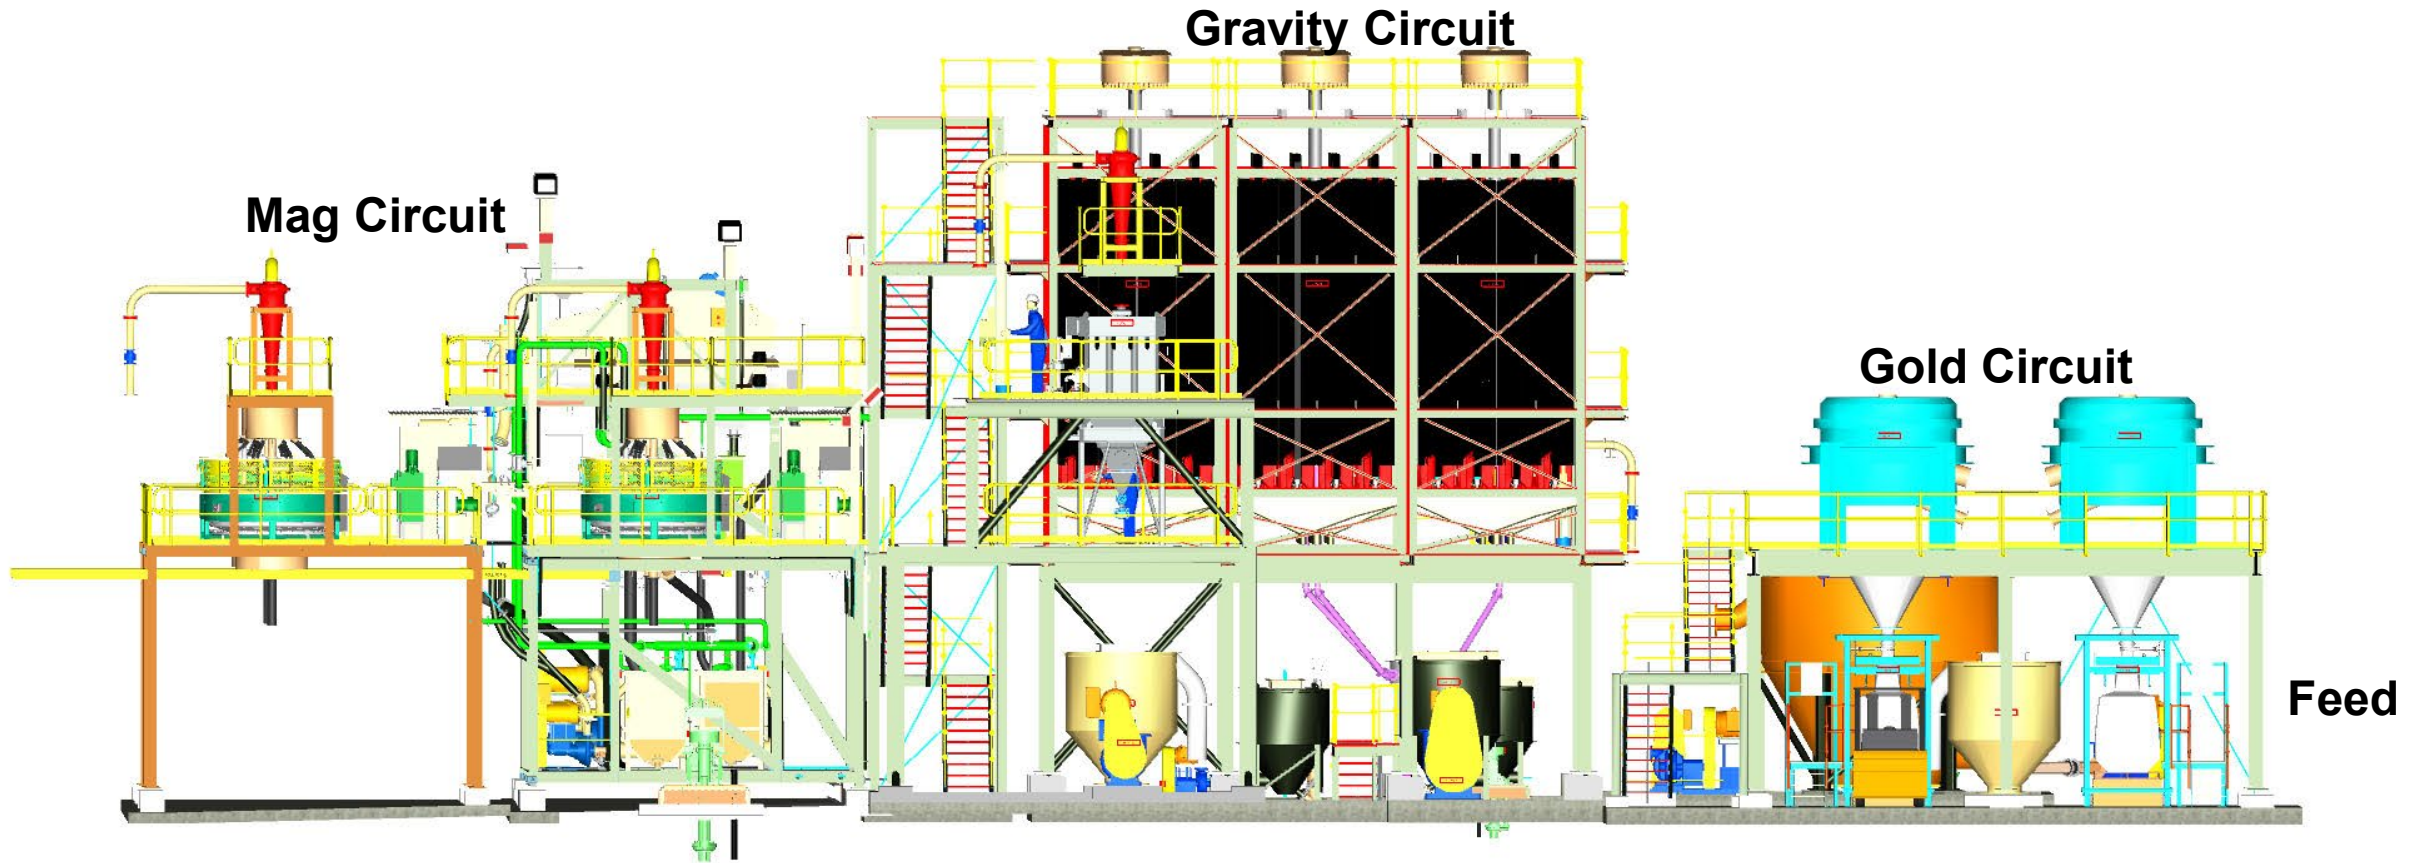



10m



OBLIQUE VIEW WCP - NE

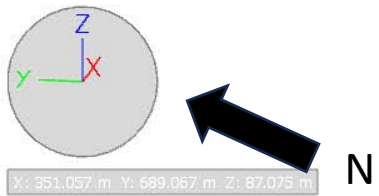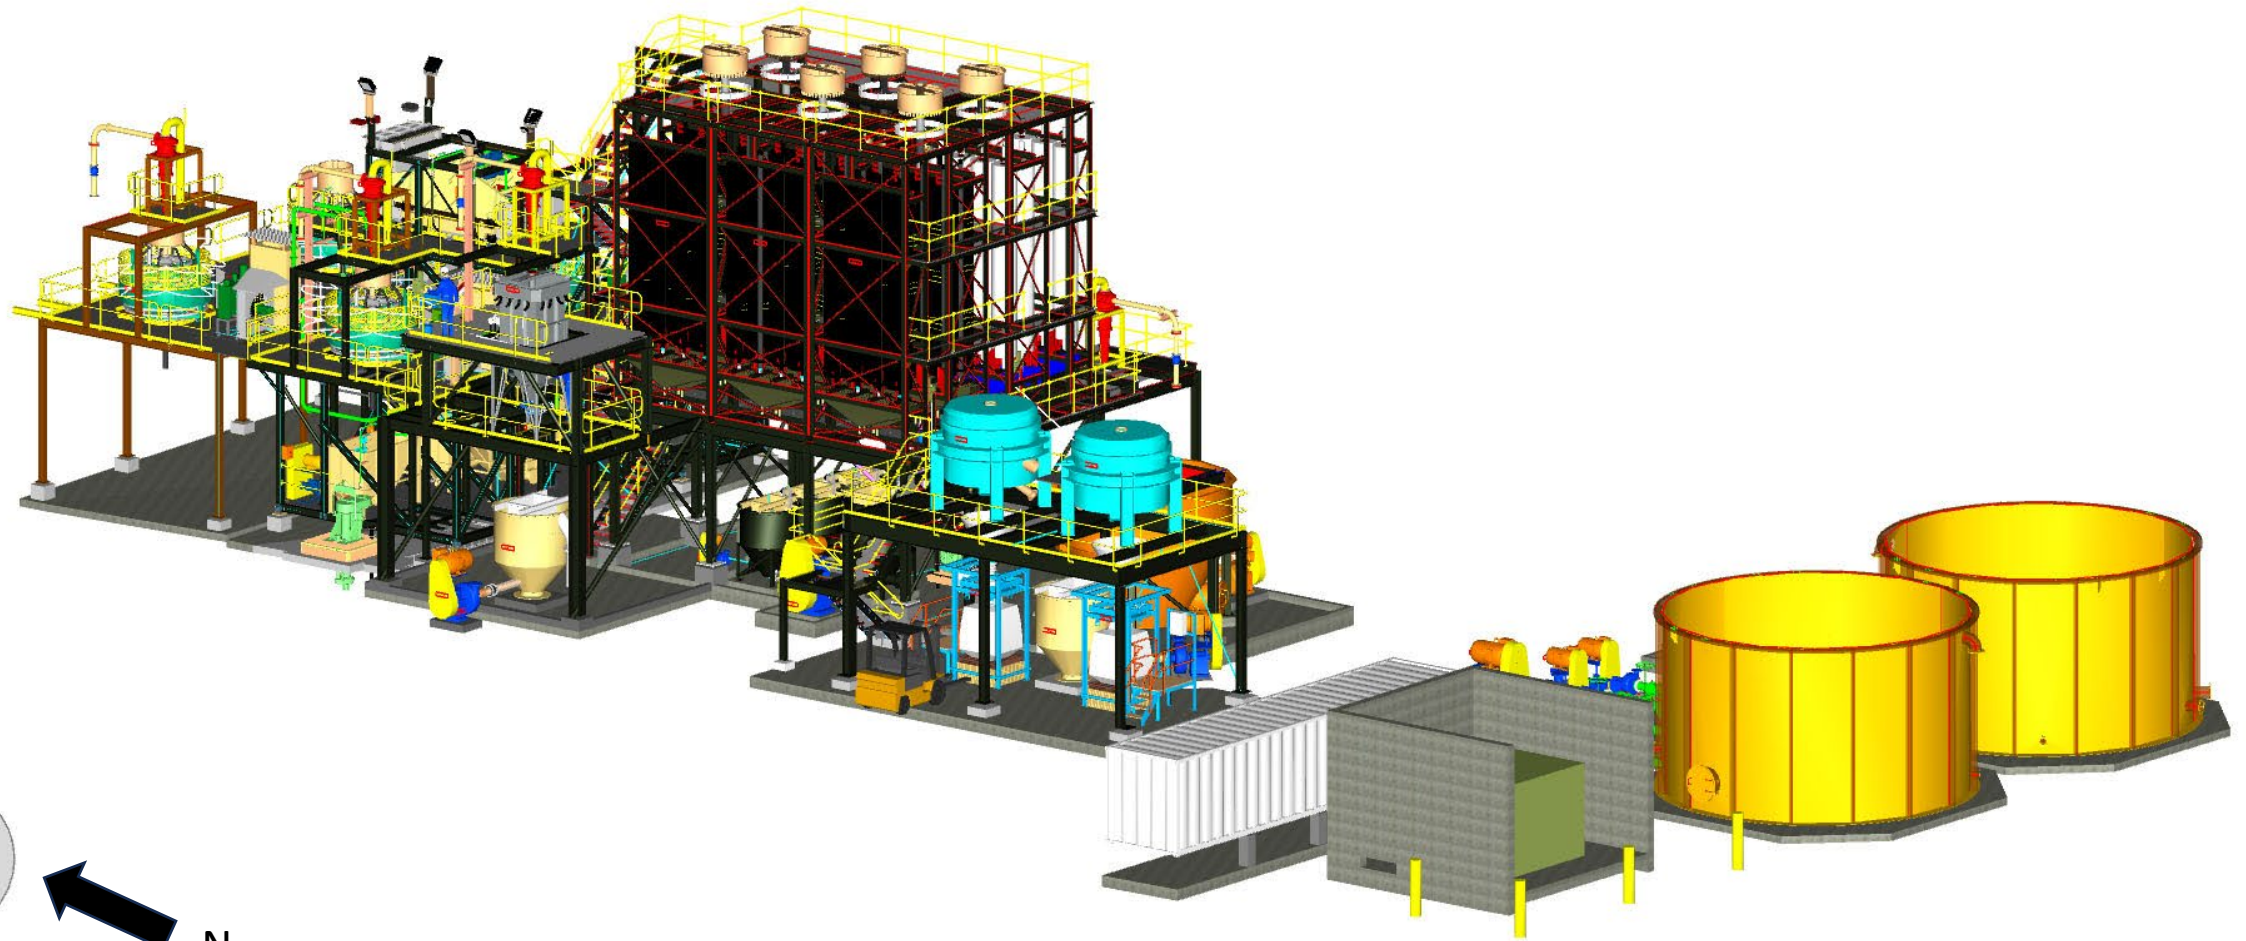

OBLIQUE VIEW WCP - SW

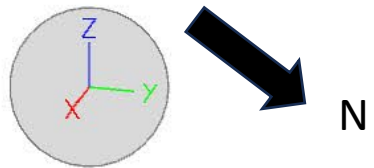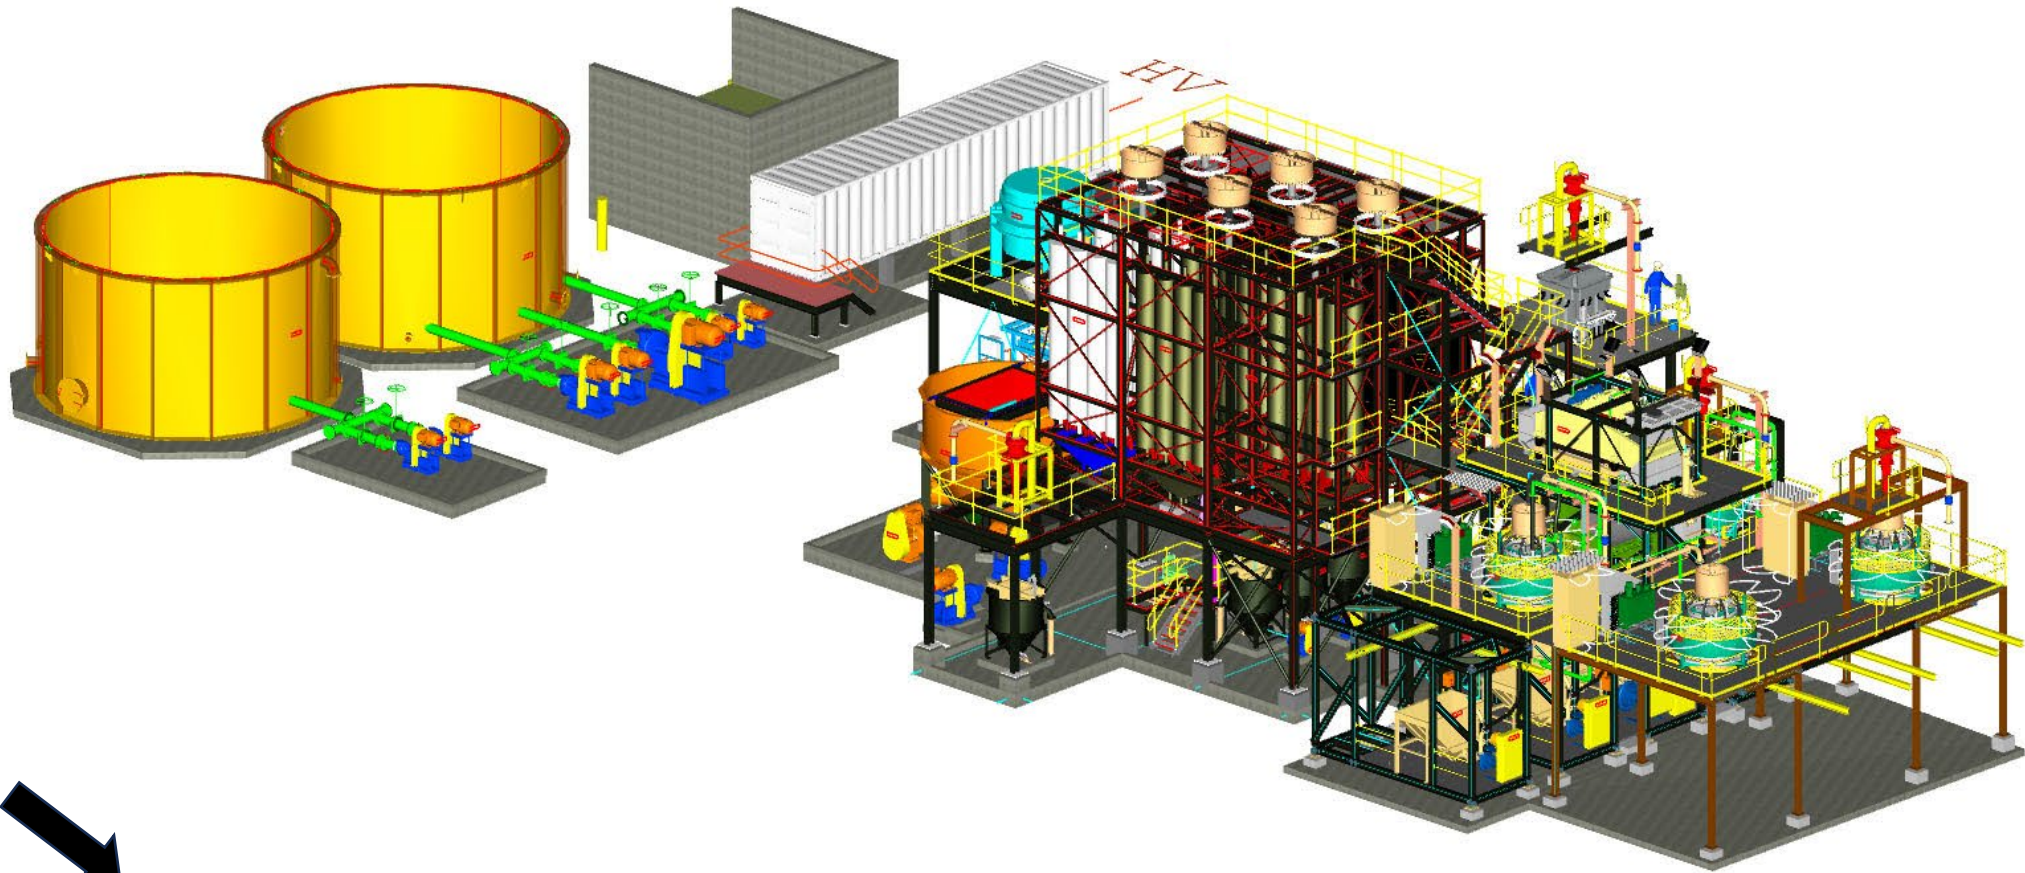


X: 667.422 m Y: 755.259 m Z: 28.389 m


GOLD CONCENTRATORS




WHIMS – MAGNETIC SEPERATION

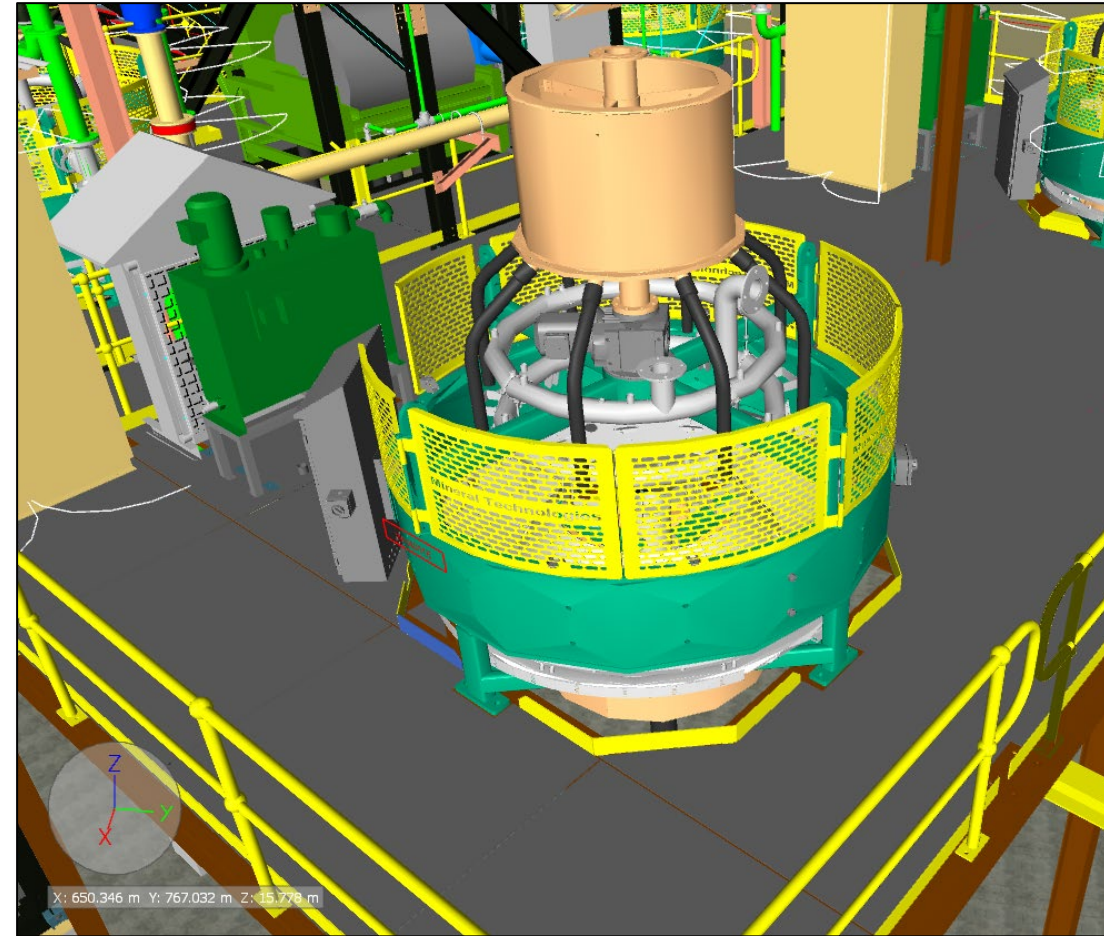

GRAVITY SPRIALS

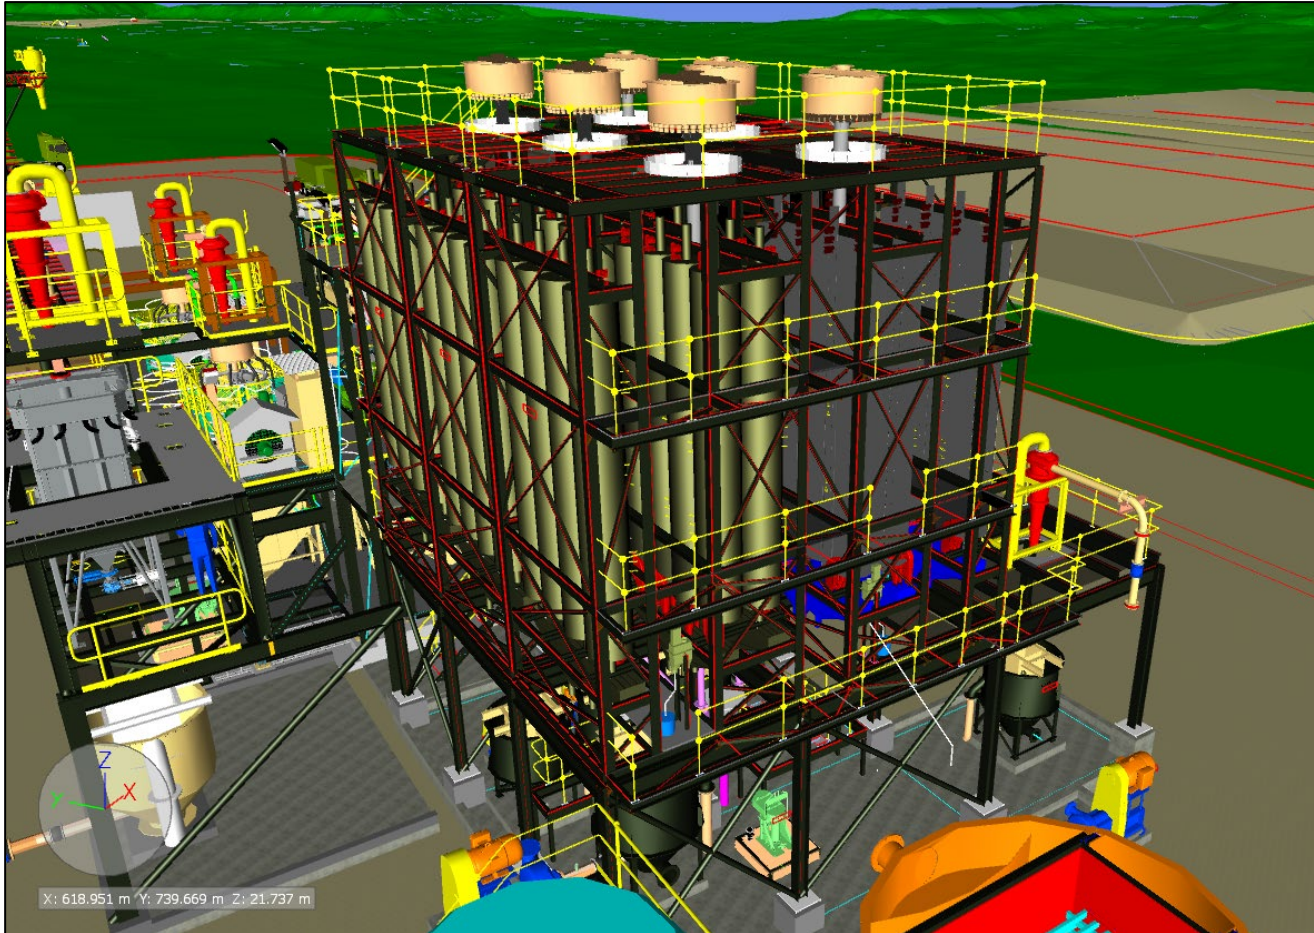


SCREENING

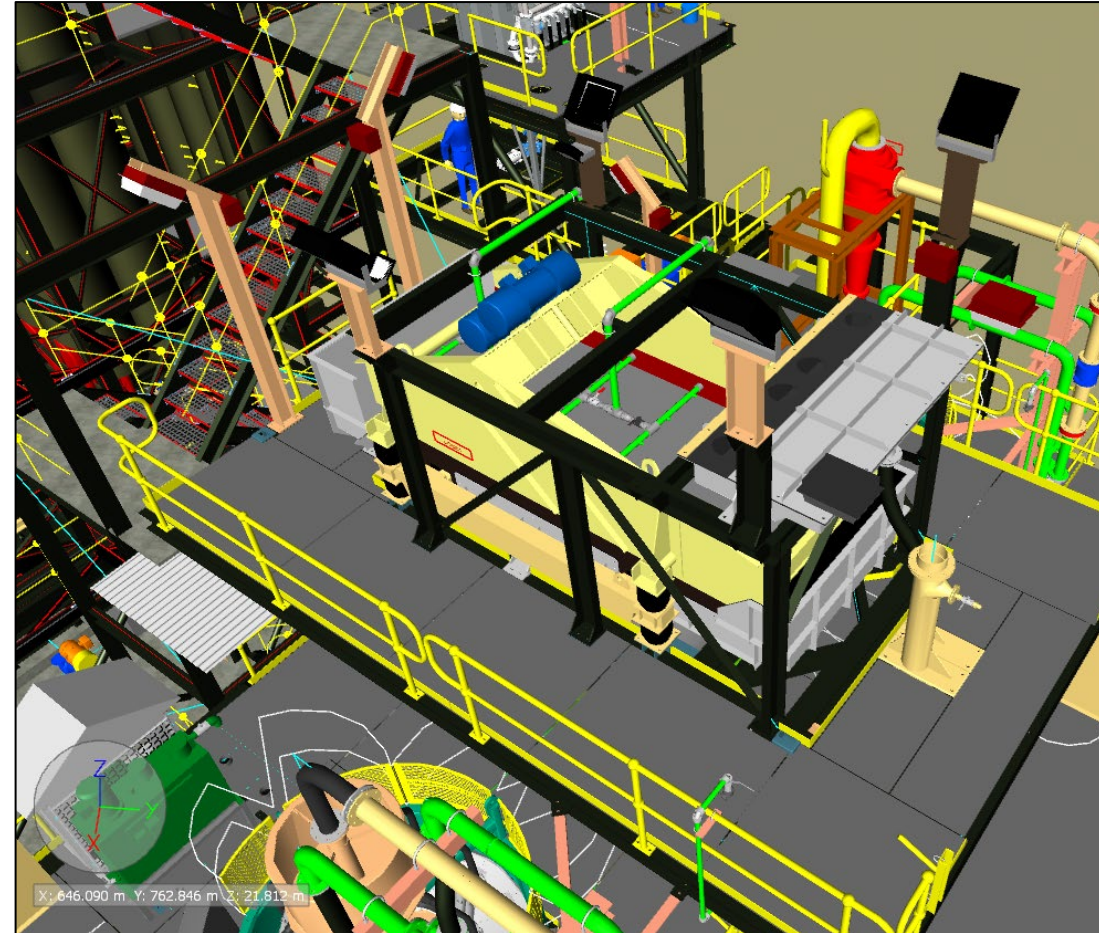


AUX PLANT EQUIPMENT


PRODUCT OUTPUT

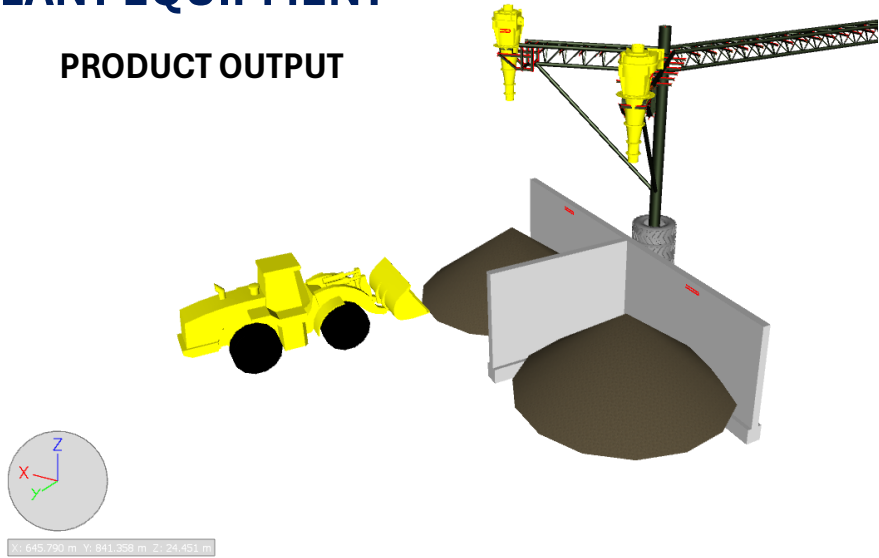

FIELD SCREEN

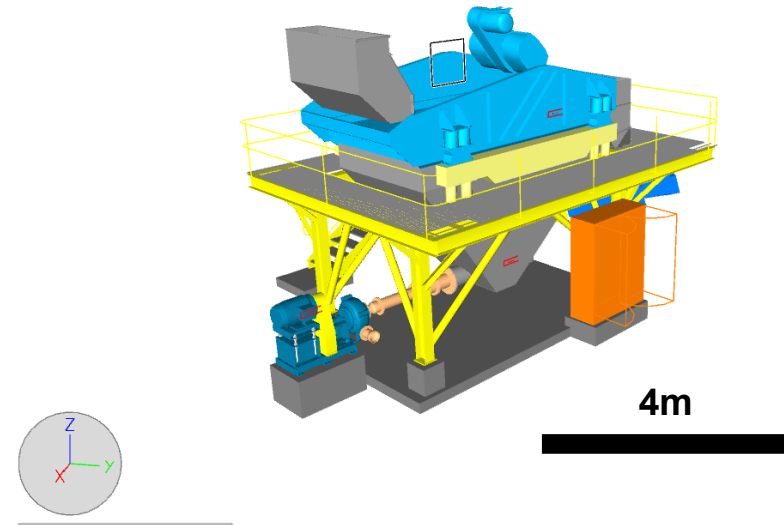

OFFICE CONCEPT

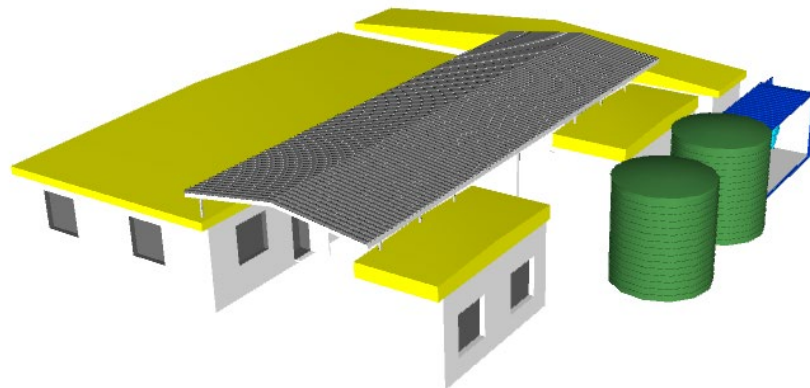

CONTROL ROOM

