
LANDSCAPE MITIGATION PLAN

MANANUI MINERAL SANDS PROJECT

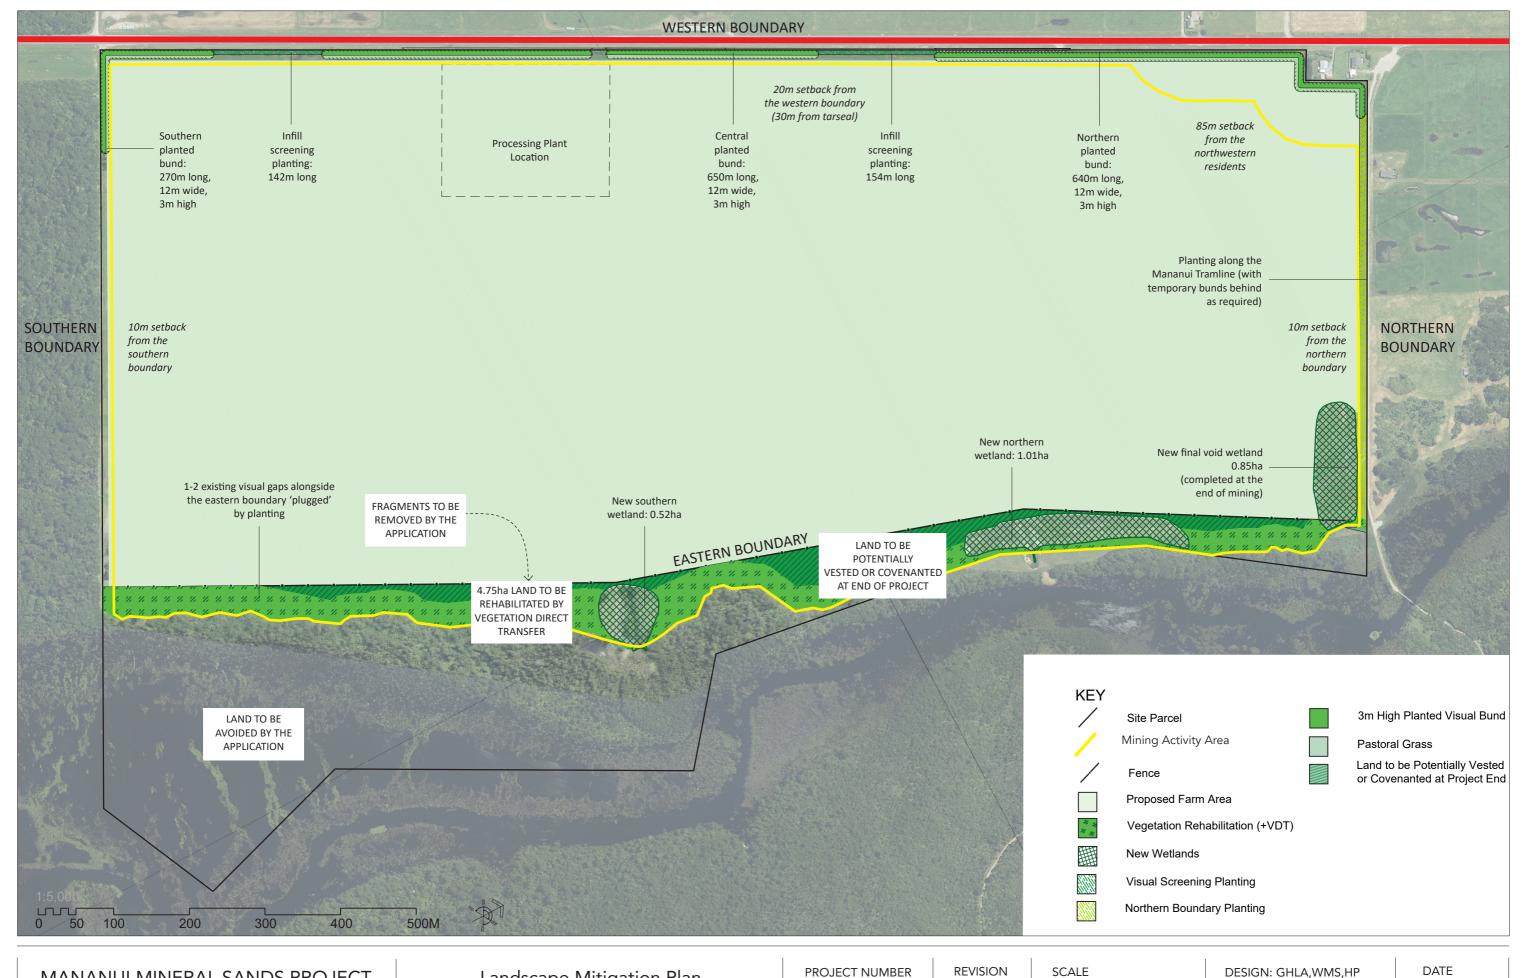

2309